

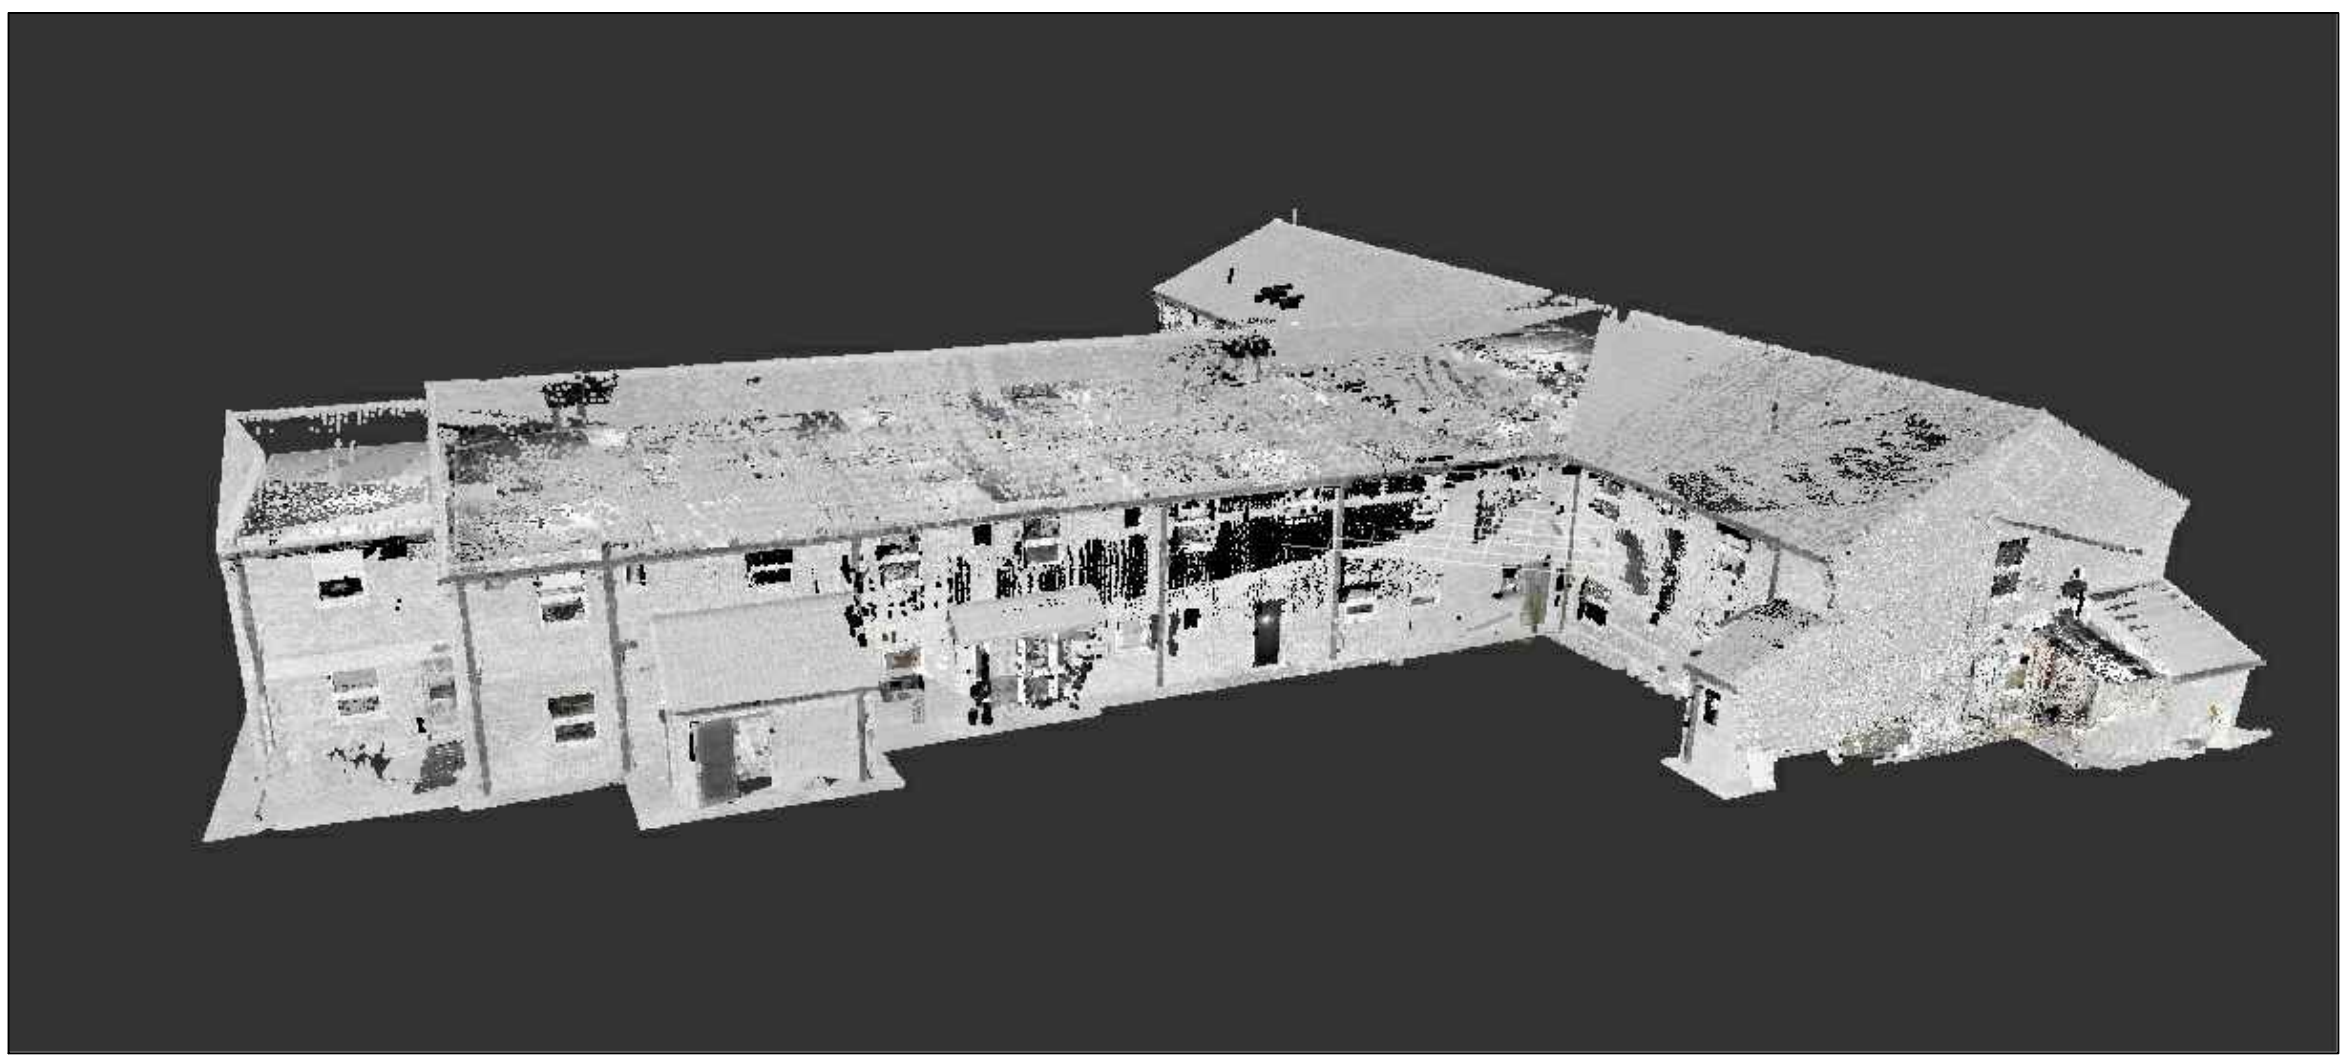


Figure 1: Pointcloud received from client, including internal and external data.

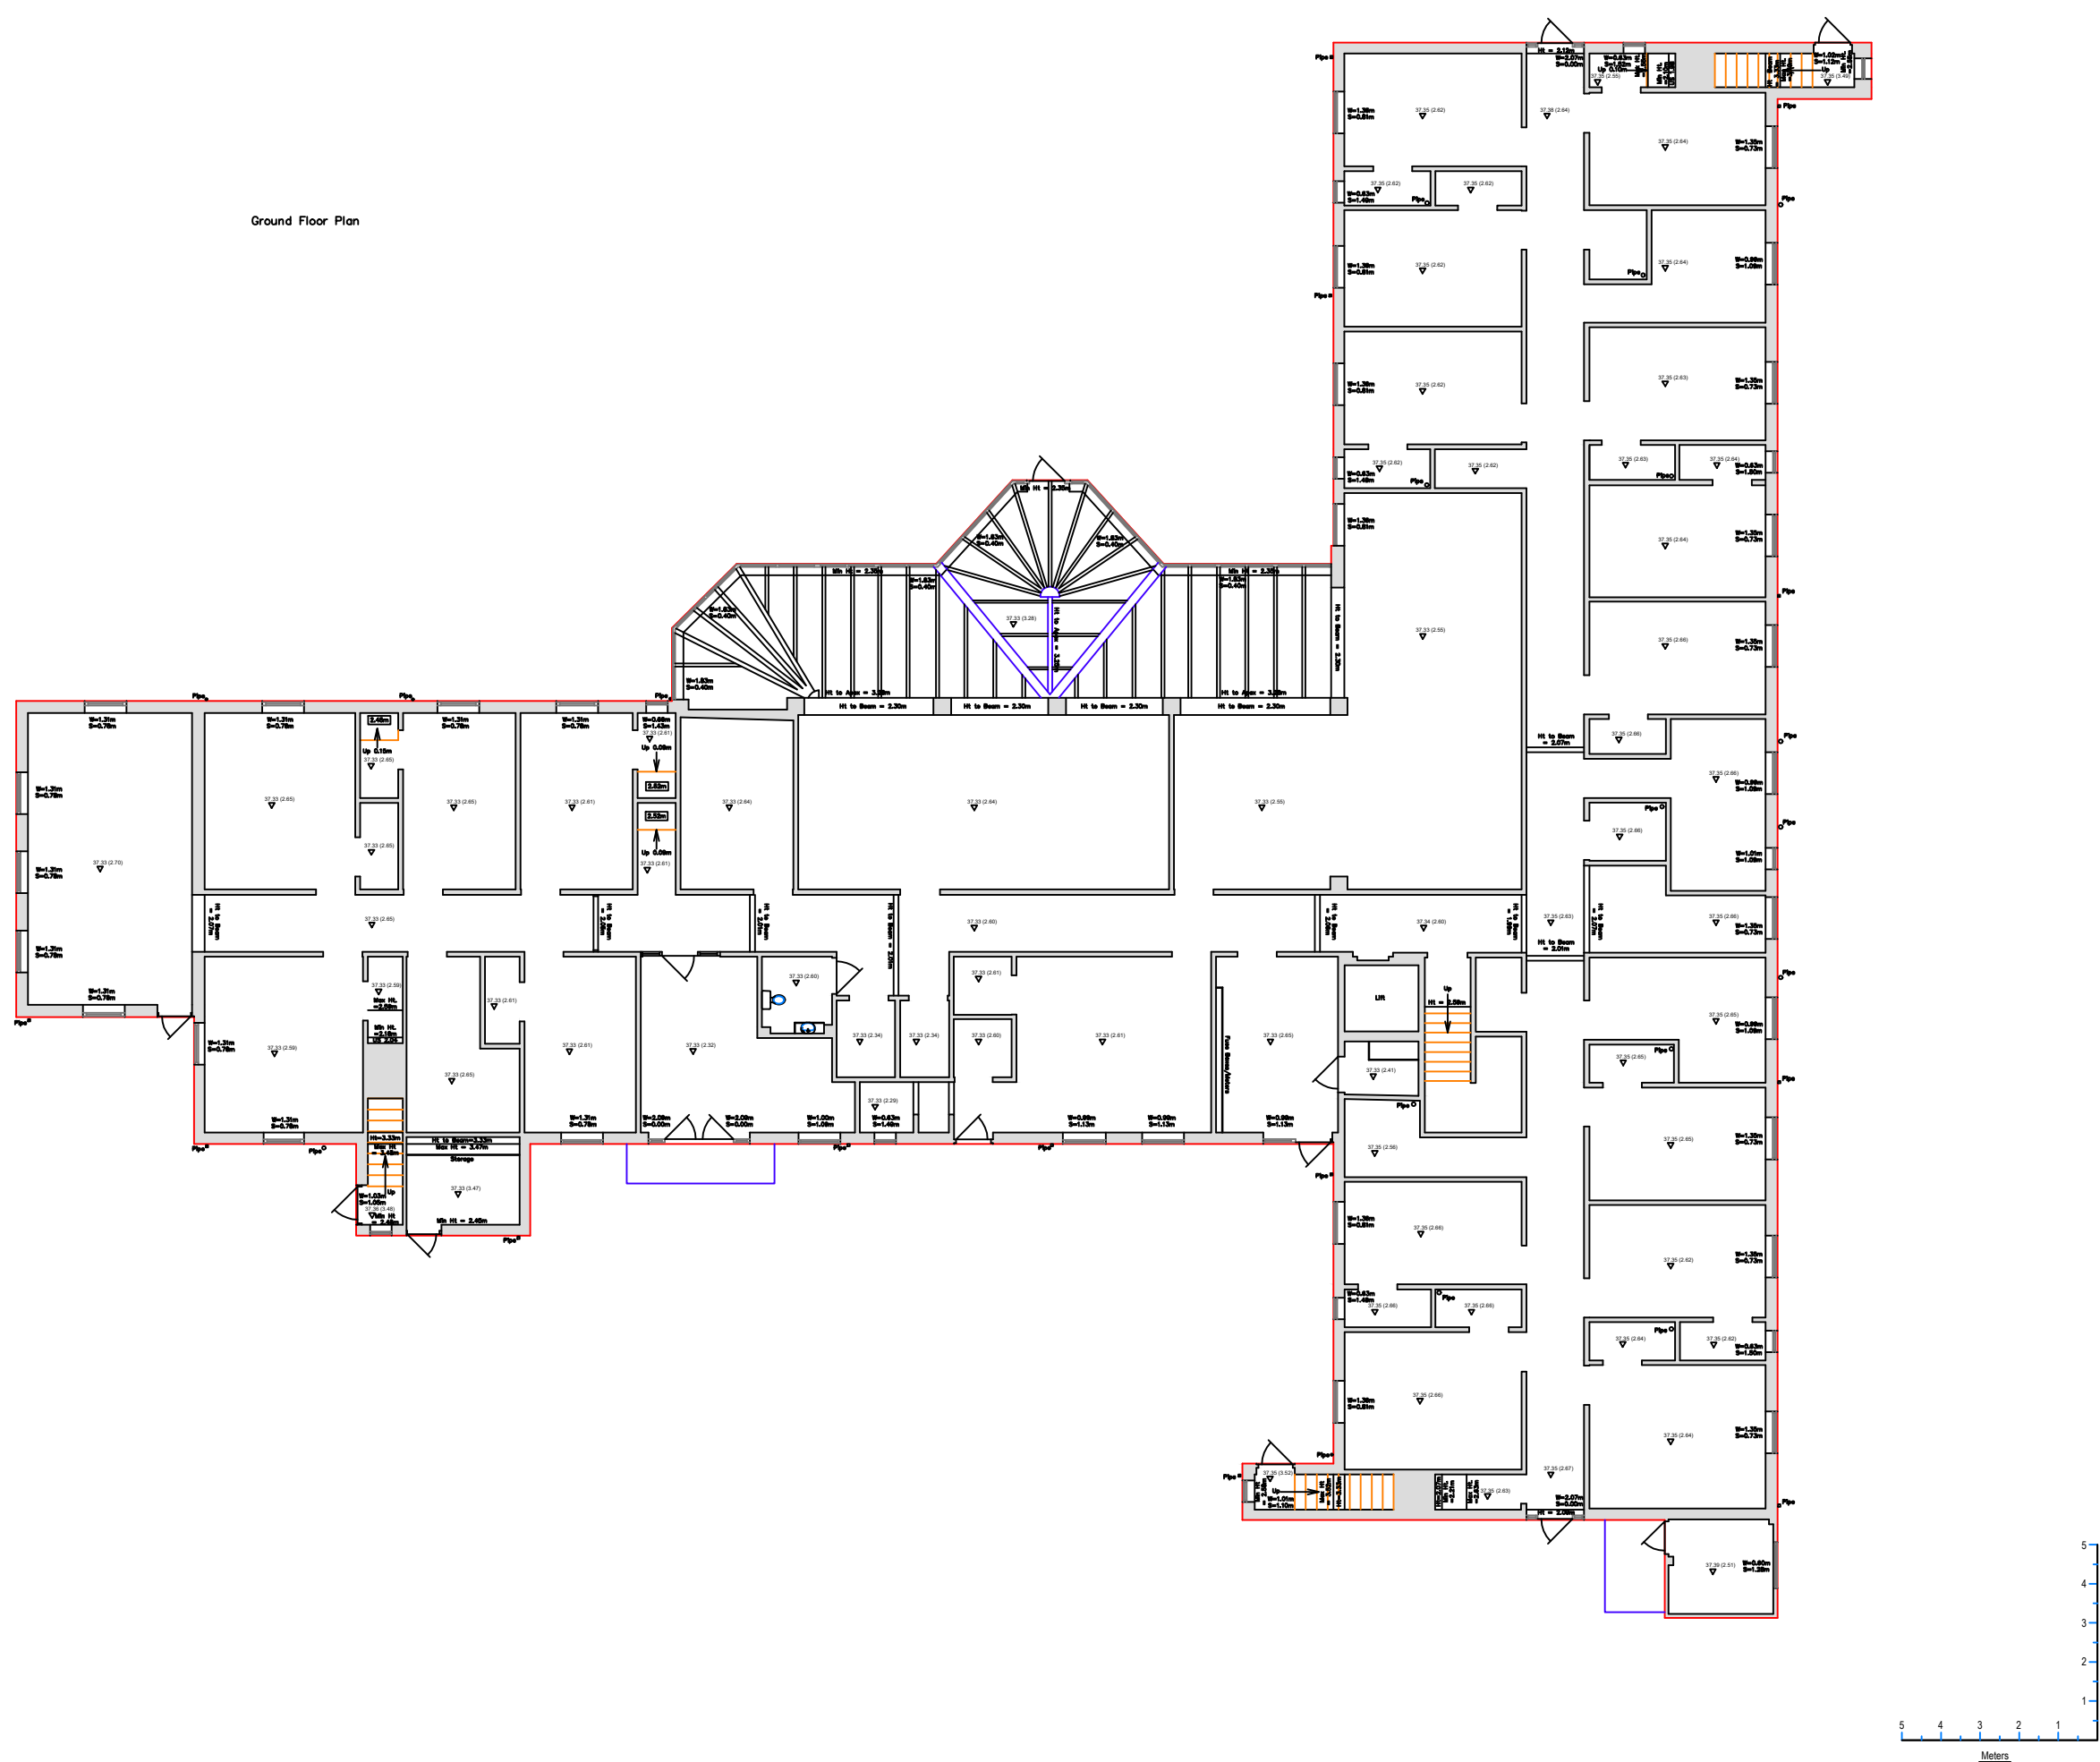


Figure 2: Ground and First Floor plans, including vertical room dimensions and all remaining fittings.



Figure 3: All four elevations of building, drawn to match floor plans and including all brick and drainage detail.